


LAYOUT PLAN
SECTOR 65
 S.A.S. Nagar (Mohali)
 (PHASE-XI)

SECTOR - 64

WIDE 100' WIDE

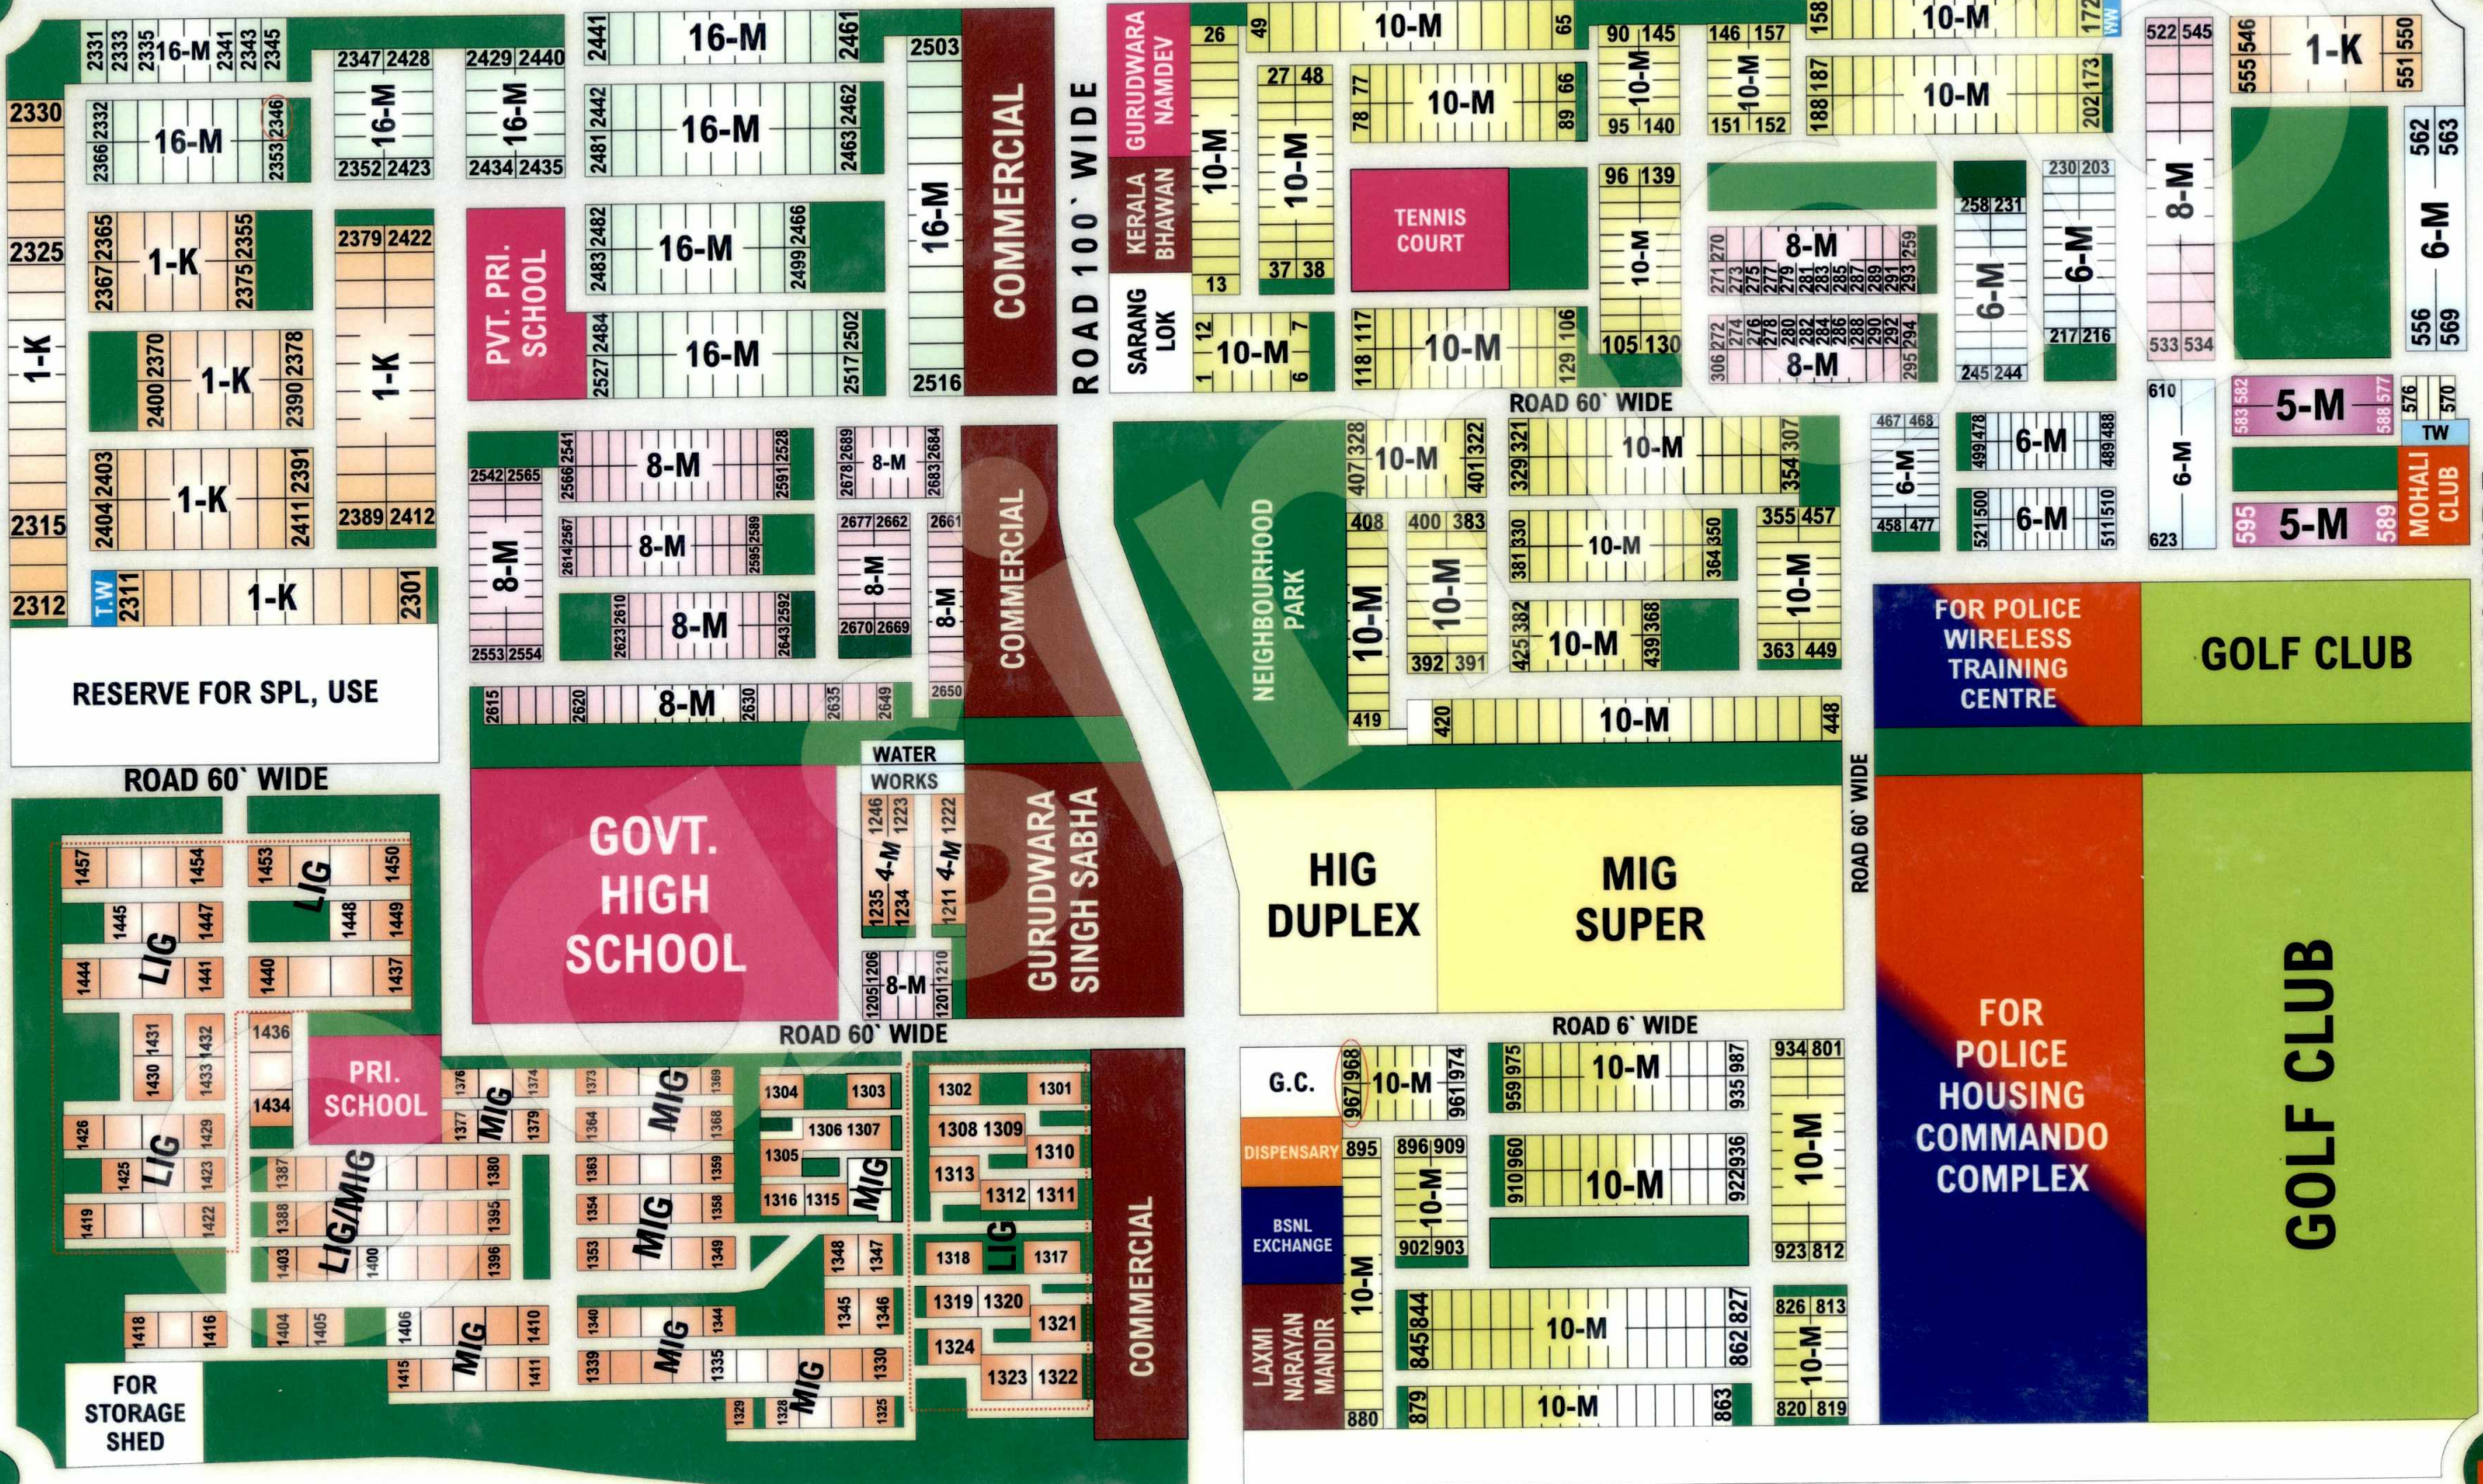

ROAD 100' WIDE
SECTOR - 48

ROAD 100' WIDE